
 







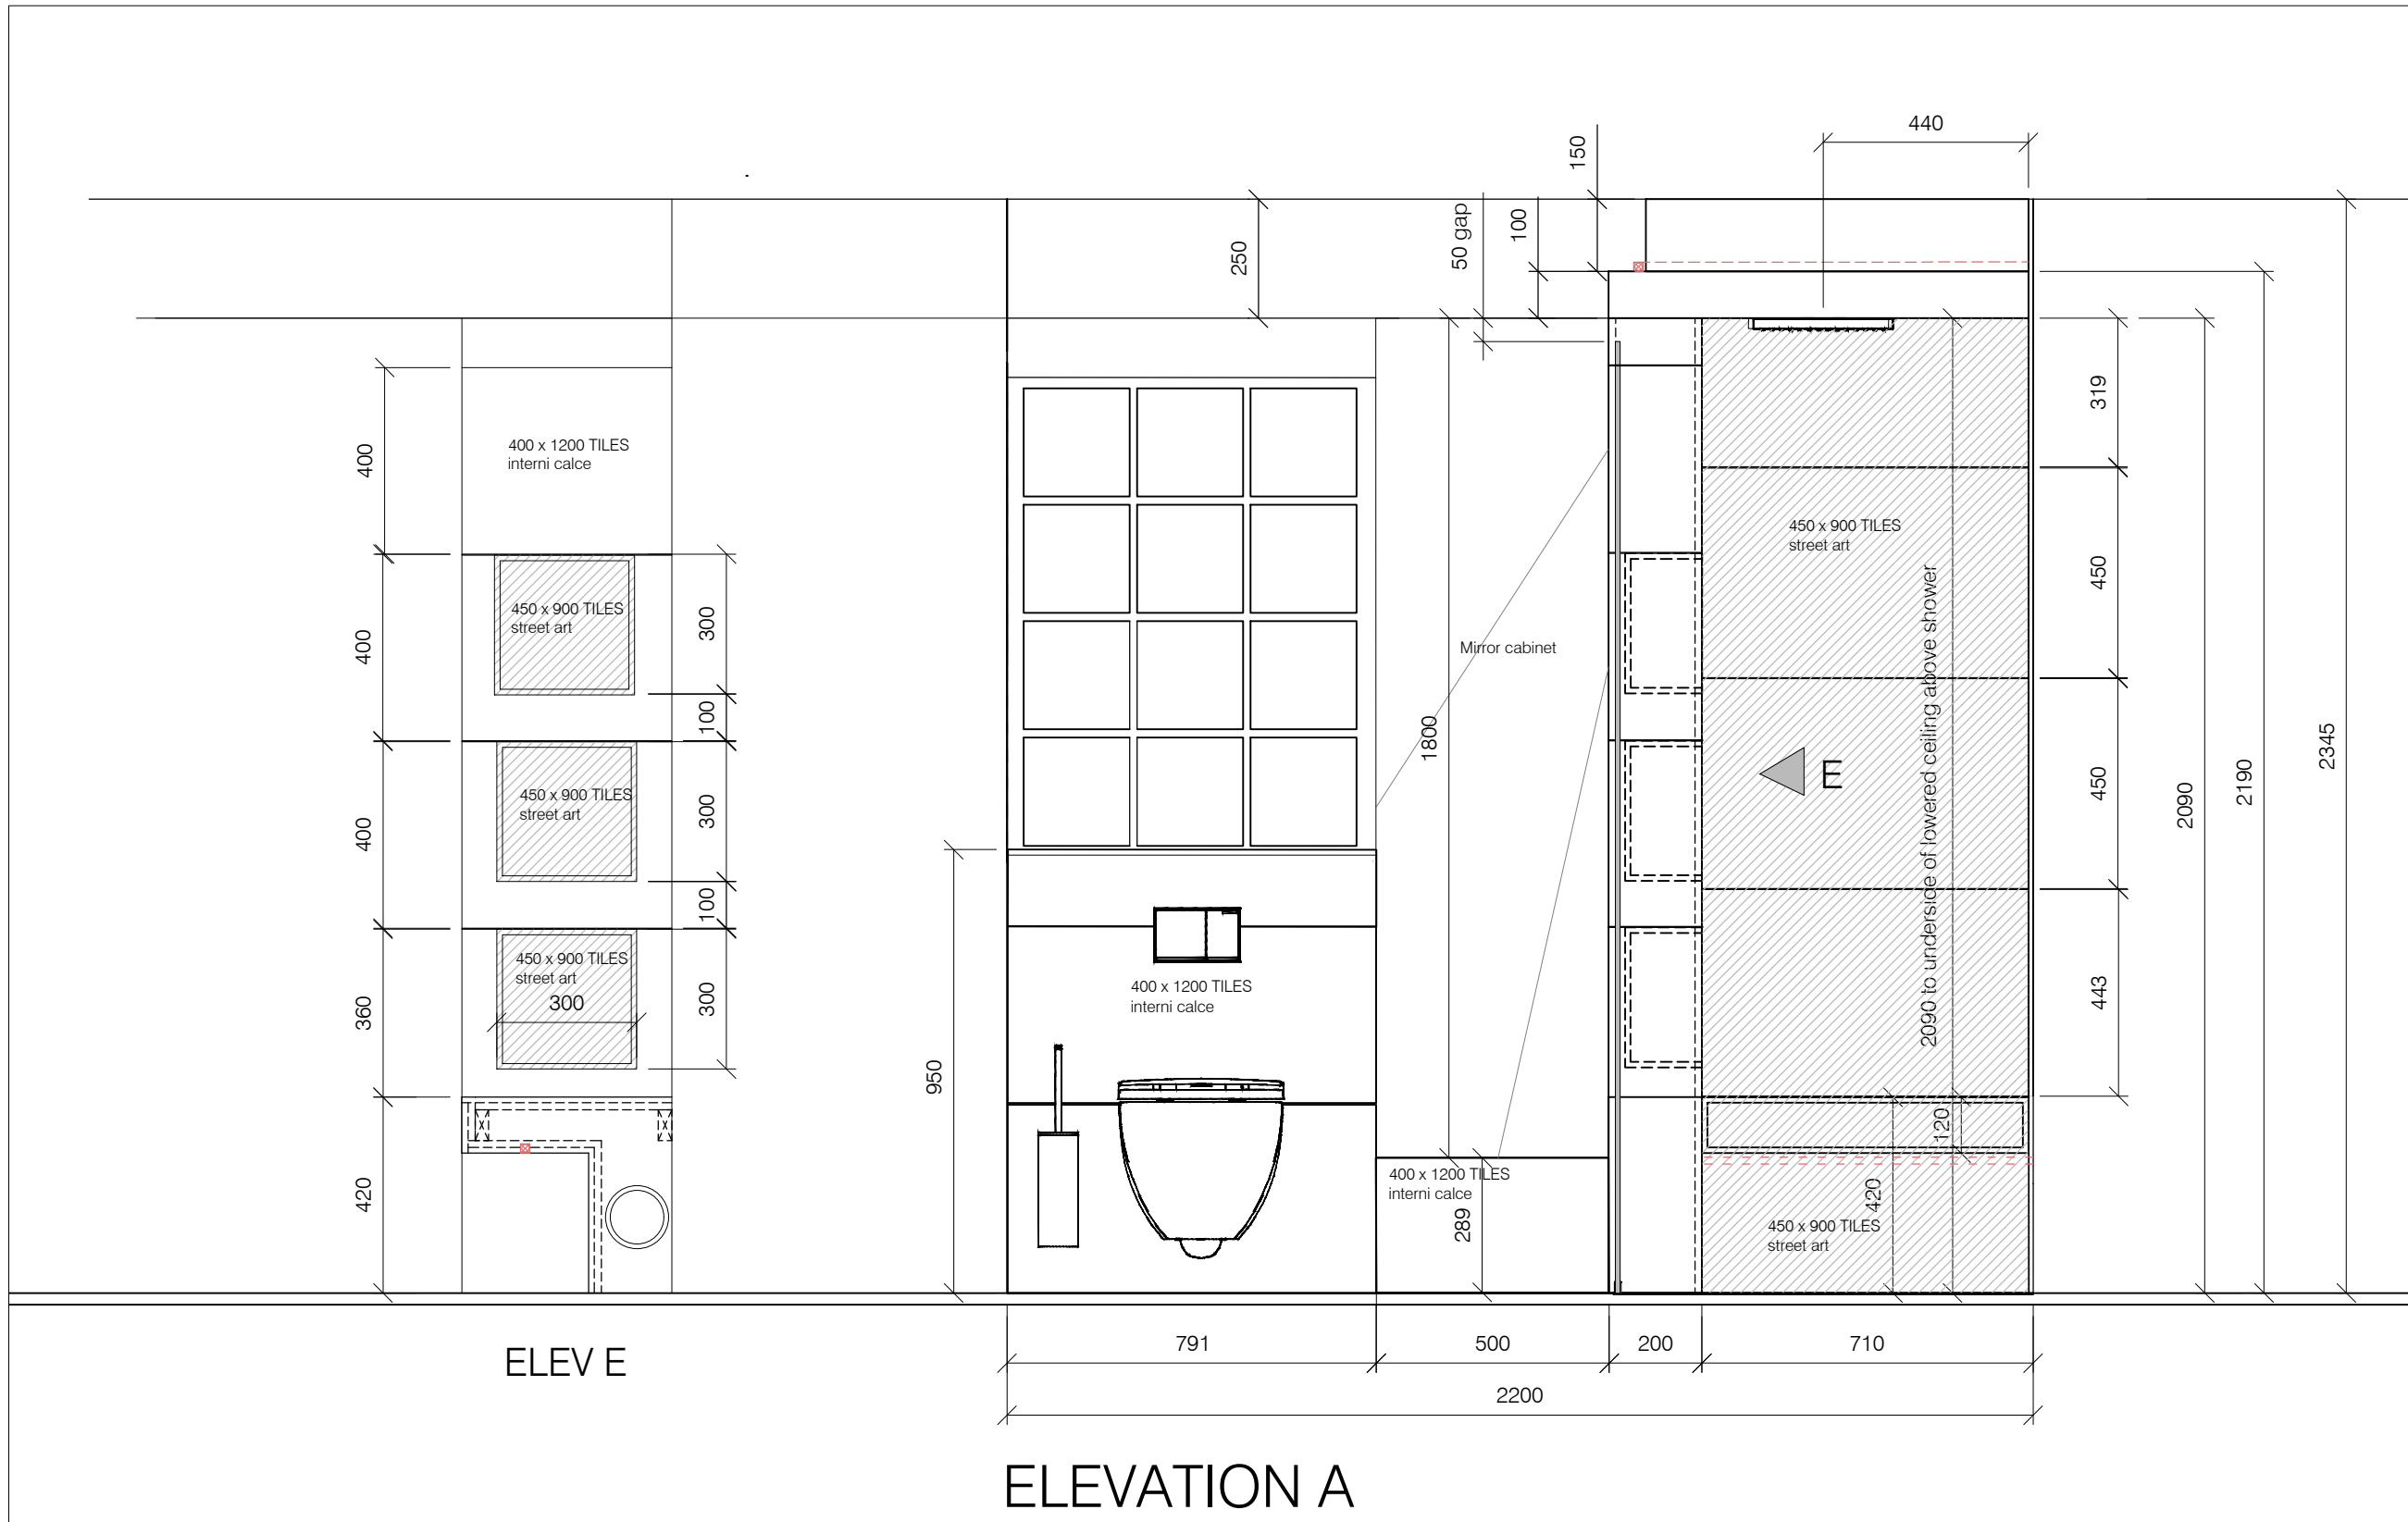


-  Fused spur for mirror light. switched at unit
-  Under Floor Heating
-  Ceiling Recessed Spot lights X 6. CIRCUIT 1
-  Round LED light in soffit above towel rail CIRCUIT 2
-  LED strip to ceiling feature around shower enclosure. + LED strip light in shower recess. + LED strip under shower seat CIRCUIT 2
-  LED strip under vanity unit via PIR
-  Extractor CIRCUIT 1 (Exact position TBD on site).
-  Passive Infrared Sensor


SWITCHING OF LIGHTING TO BE AGREED WITH CLIENT ON SITE


 South Oxfordshire Business Centre, Lower Road, Garsington, Oxfordshire, OX44 9DP Tel: 01865 368810 - E: info@instil-design.co.uk	DATE:	PAGE SIZE:	DISCLAIMER: These are design drawings only for guidance, all dimensions to be checked on site by contractor. Floor plans and elevations are intended to give a general indication of the proposed layout only. Please check all dimensions on site. If in doubt please call the showroom 01865 368810. INSTIL DESIGN.					
	08-07-20	A3	SCALE:	DWG TITLE:	PROJECT:	DWG No:	DRAWN BY:	CLIENT:
	1 - 15	GA	master ensuite			M.E		




ELEV E

ELEVATION A


 South Oxfordshire Business Centre, Lower Road, Garsington, Oxfordshire, OX44 9DP Tel: 01865 368810 - E: info@instil-design.co.uk	DATE: 08-07-20	PAGE SIZE: A3	DISCLAIMER: These are design drawings only for guidance, all dimensions to be checked on site by contractor. Floor plans and elevations are intended to give a general indication of the proposed layout only. Please check all dimensions on site. If in doubt please call the showroom 01865 368810. INSTIL DESIGN.				Revision
	SCALE: 1 - 15	DWG TITLE: ELEV A	PROJECT: Master en suite	DWG No:	DRAWN BY: M.E	CLIENT:	

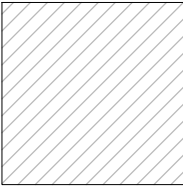


450 x 900
street art tile

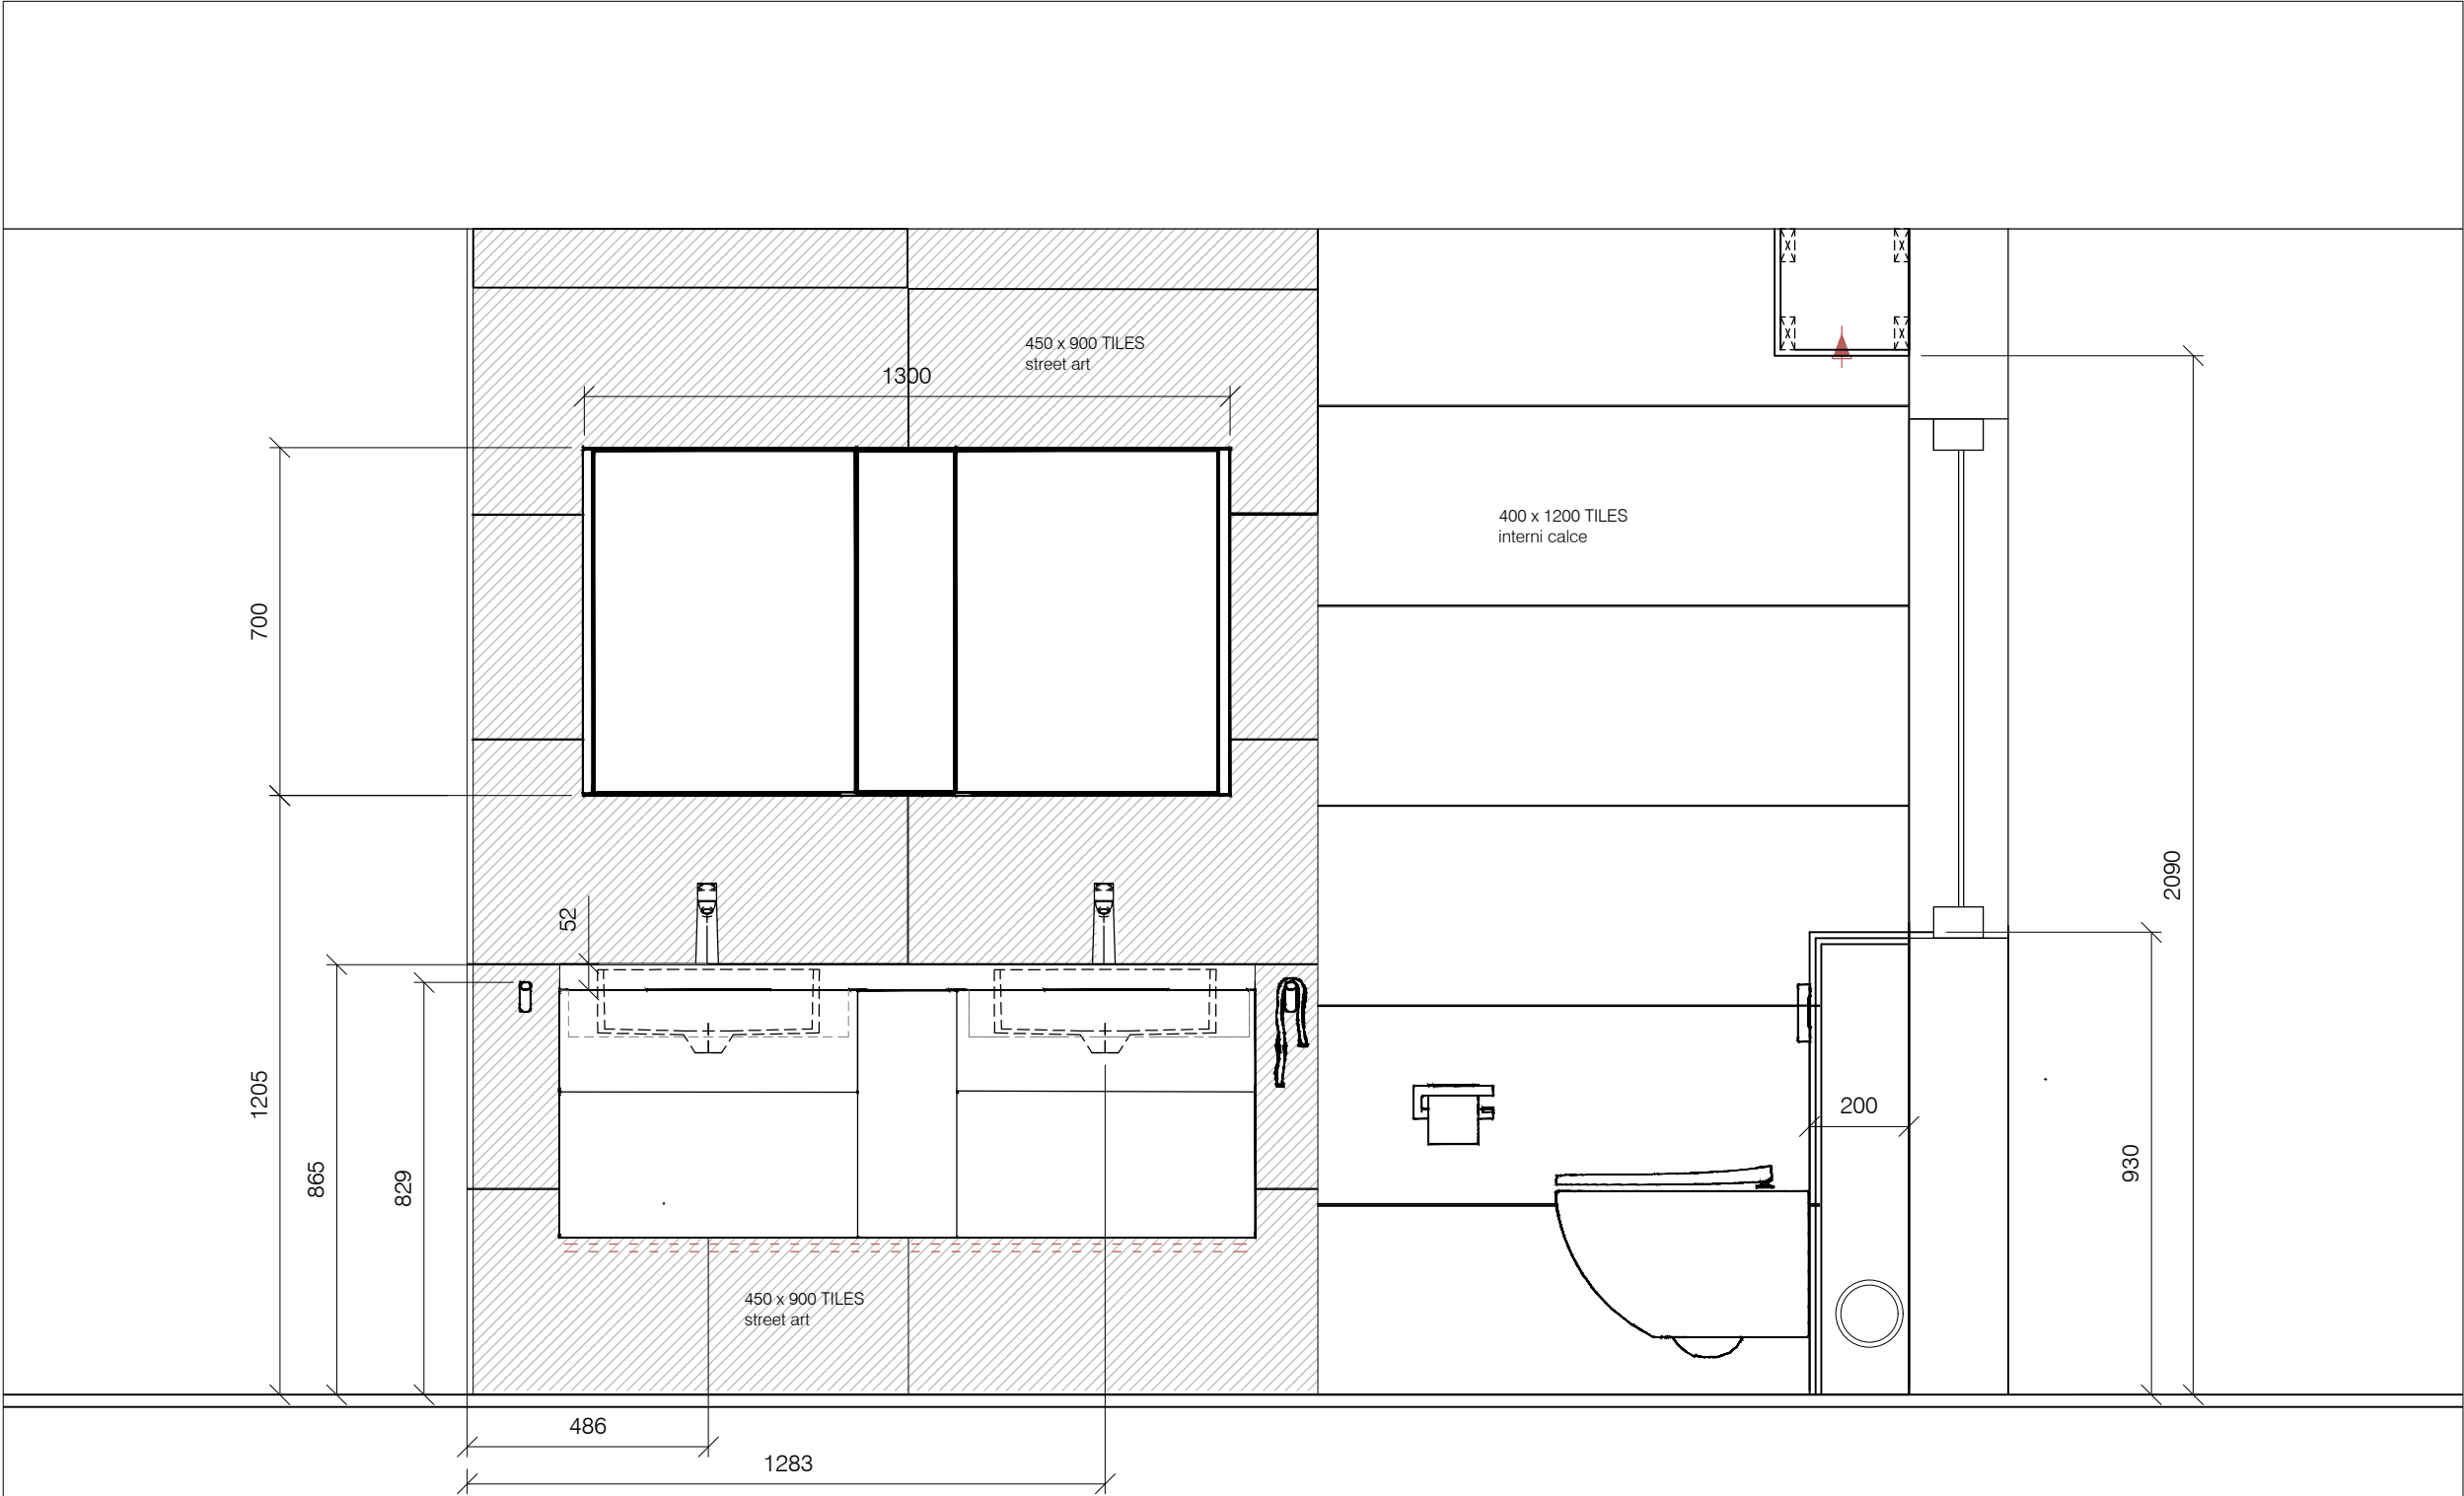


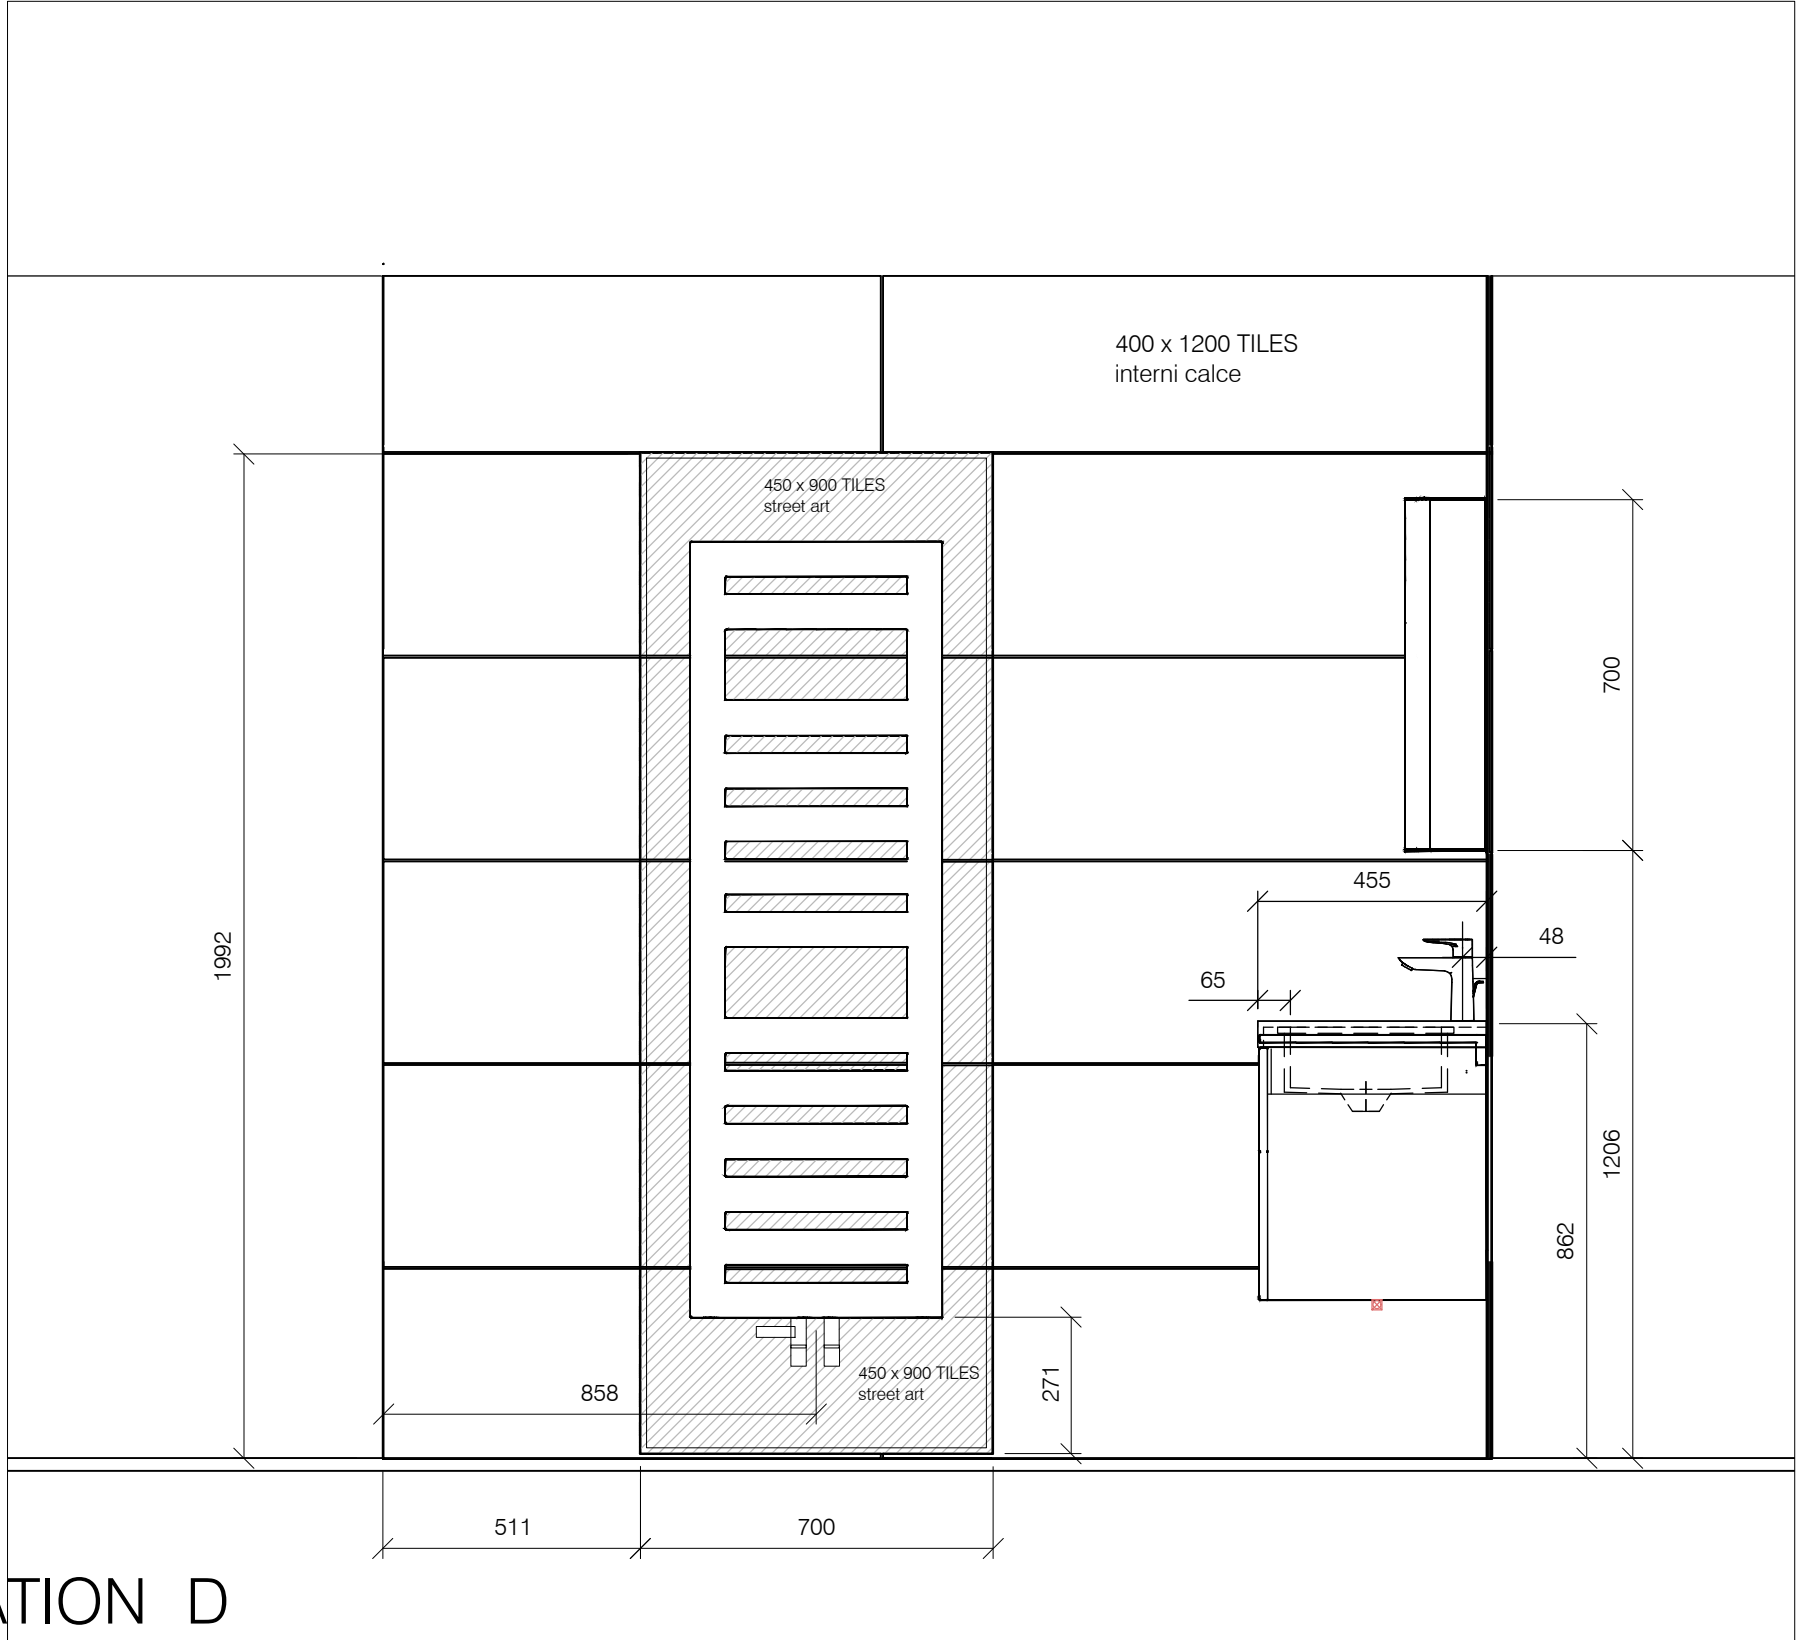
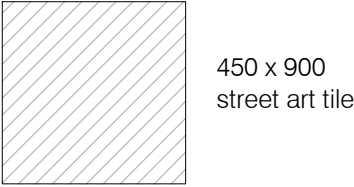
ELEVATION B

 South Oxfordshire Business Centre, Lower Road, Garsington, Oxfordshire, OX44 9DP Tel: 01865 368810 - E: info@instil-design.co.uk	DATE: 08-07-20	PAGE SIZE: A3	DISCLAIMER: These are design drawings only for guidance, all dimensions to be checked on site by contractor. Floor plans and elevations are intended to give a general indication of the proposed layout only. Please check all dimesnions on site. If in doubt please call the showroom 01865 368810. INSTIL DESIGN.			
	SCALE: 1 - 15	DWG TITLE: ELEV B	PROJECT: Master en suite	DWG No:	DRAWN BY: M.E	CLIENT:

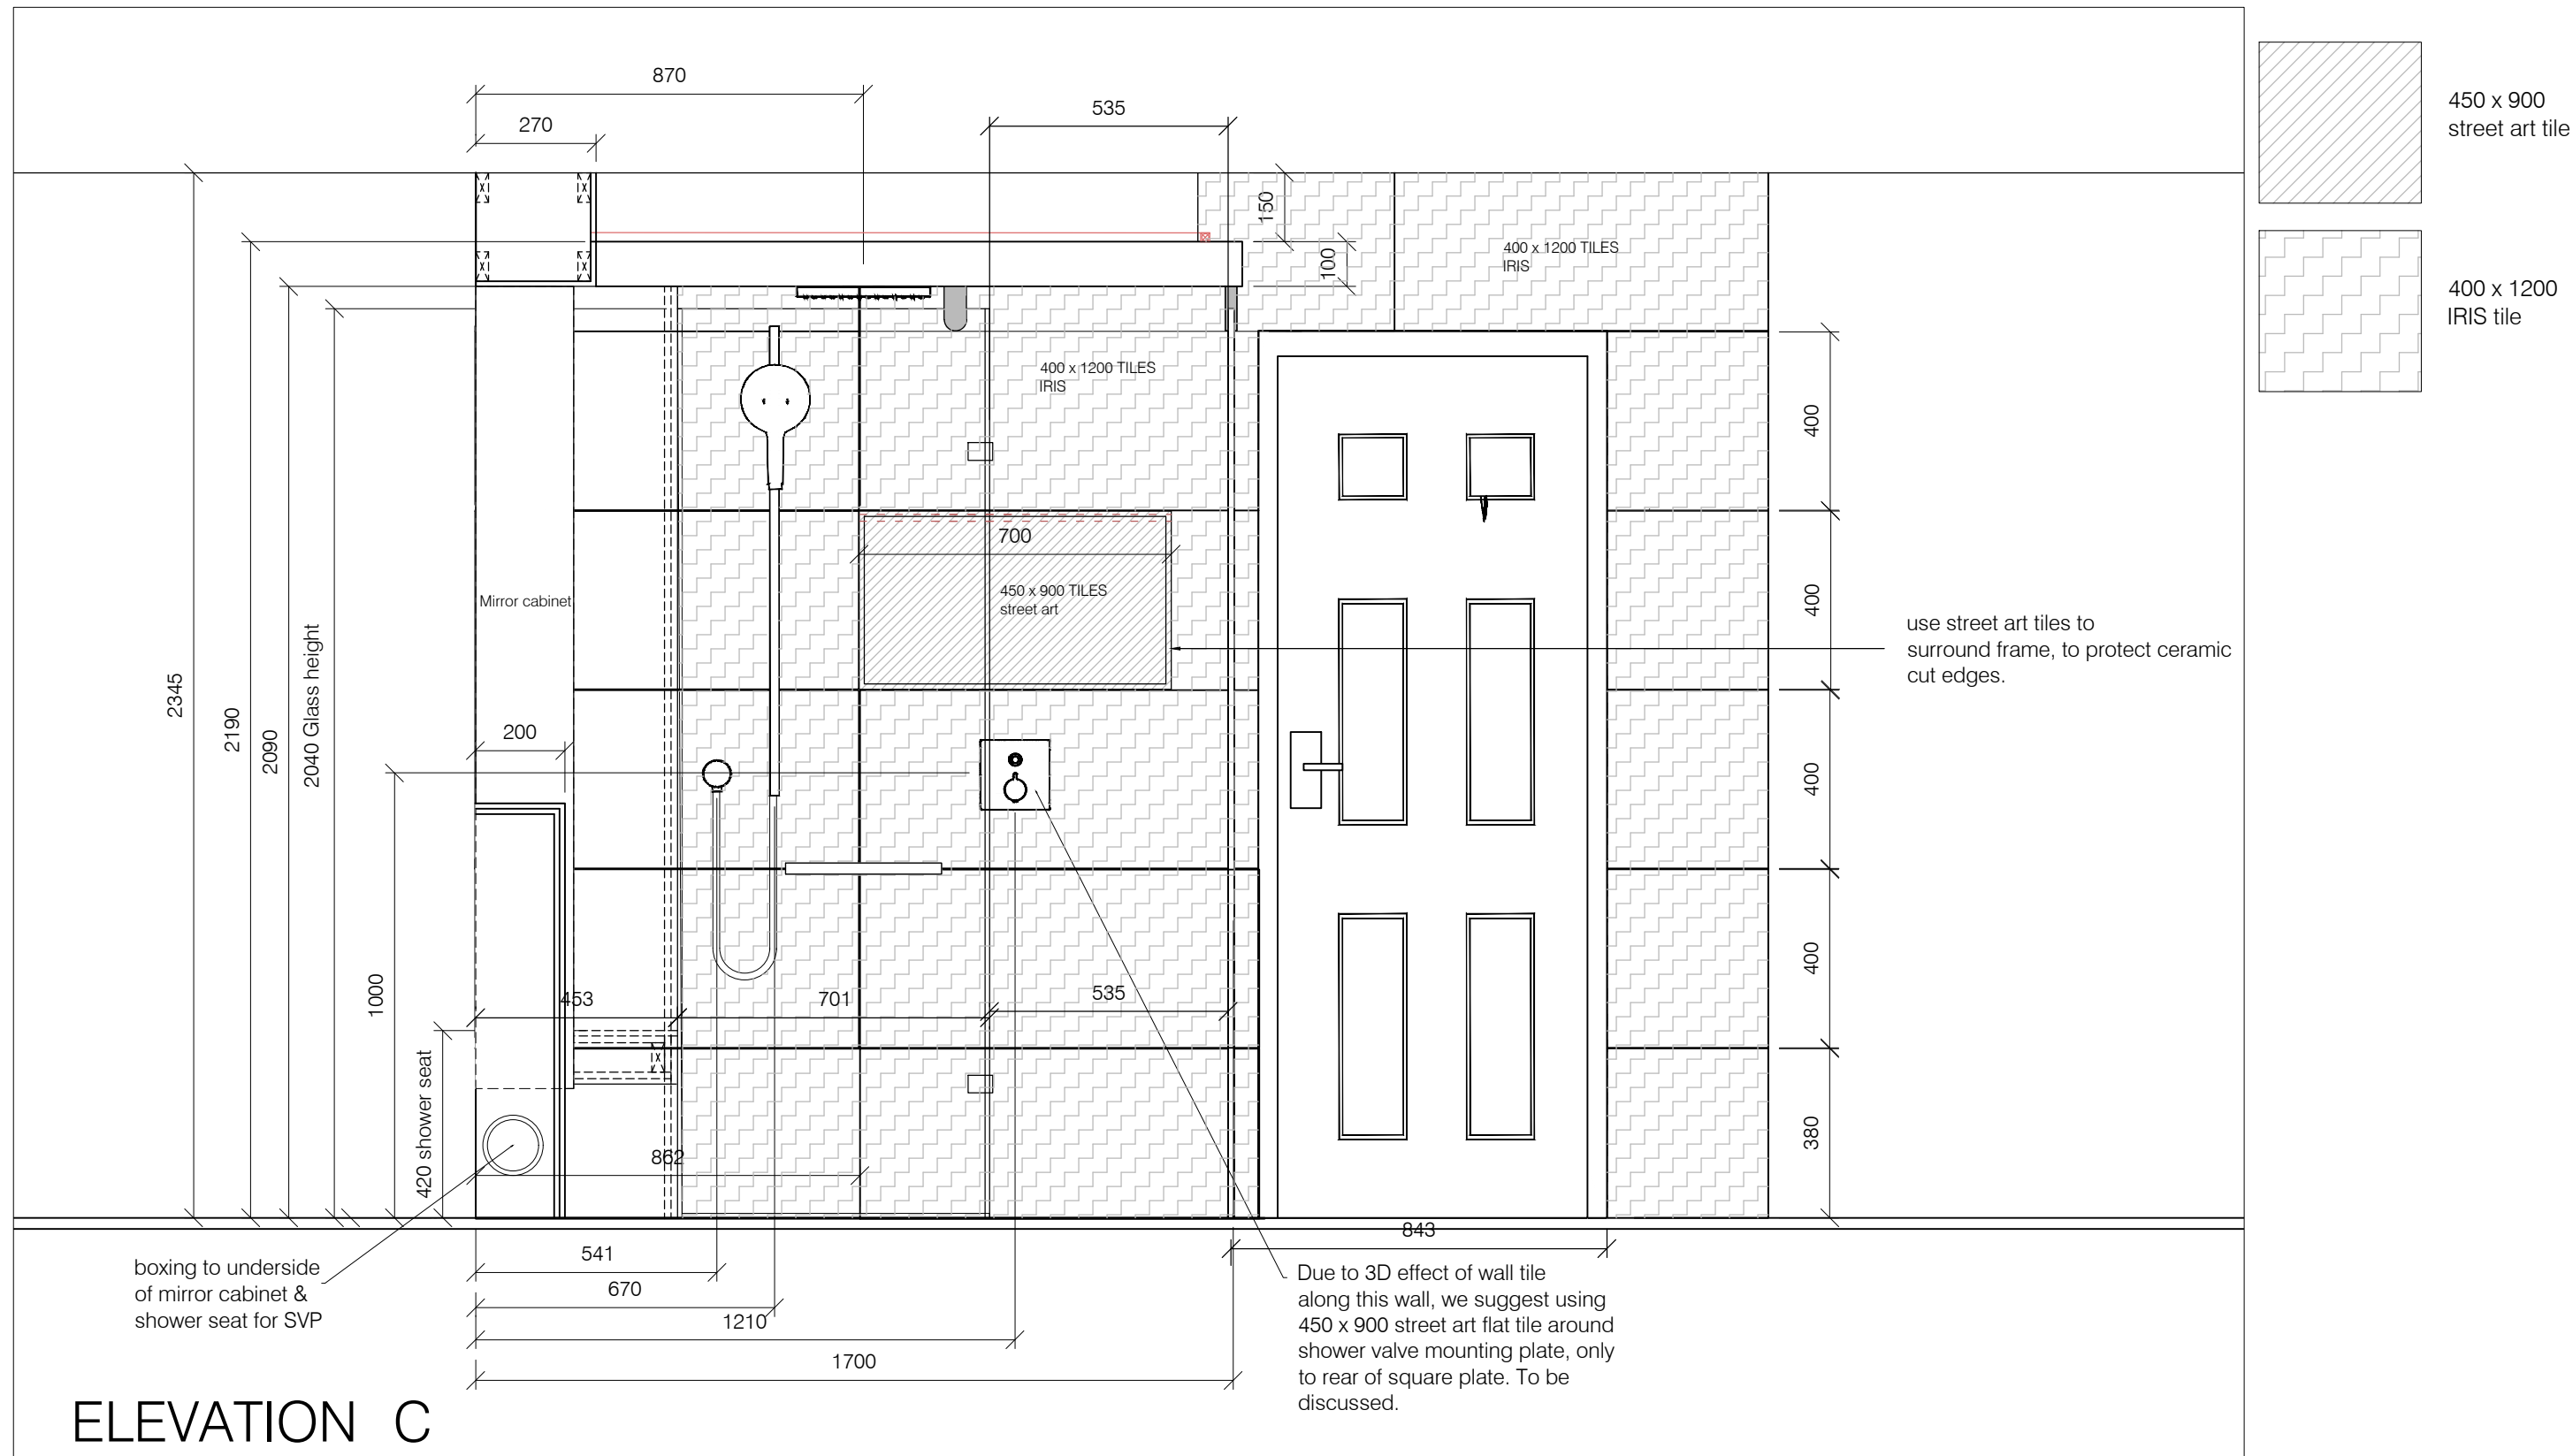


ELEVATION C

 <p>South Oxfordshire Business Centre, Lower Road, Garsington, Oxfordshire, OX44 9DP Tel: 01865 368810 - E: info@instil-design.co.uk</p>	DATE: 08-07-20	PAGE SIZE: A3	DISCLAIMER: These are design drawings only for guidance, all dimensions to be checked on site by contractor. Floor plans and elevations are intended to give a general indication of the proposed layout only. Please check all dimensions on site. If in doubt please call the showroom 01865 368810. INSTIL DESIGN.			
	SCALE: 1 - 15	DWG TITLE: ELEV C	PROJECT: Master en suite	DWG No:	DRAWN BY: M.E	CLIENT:



ELEVATION D

 South Oxfordshire Business Centre, Lower Road, Garsington, Oxfordshire, OX44 9DP Tel: 01865 368810 - E: info@instil-design.co.uk	DATE: 08-07-20	PAGE SIZE: A3	DISCLAIMER: These are design drawings only for guidance, all dimensions to be checked on site by contractor. Floor plans and elevations are intended to give a general indication of the proposed layout only. Please check all dimensions on site. If in doubt please call the showroom 01865 368810. INSTIL DESIGN.			
	SCALE: 1 - 15	DWG TITLE: ELEV D	PROJECT: Master en suite	DWG No:	DRAWN BY: M.E	CLIENT: